
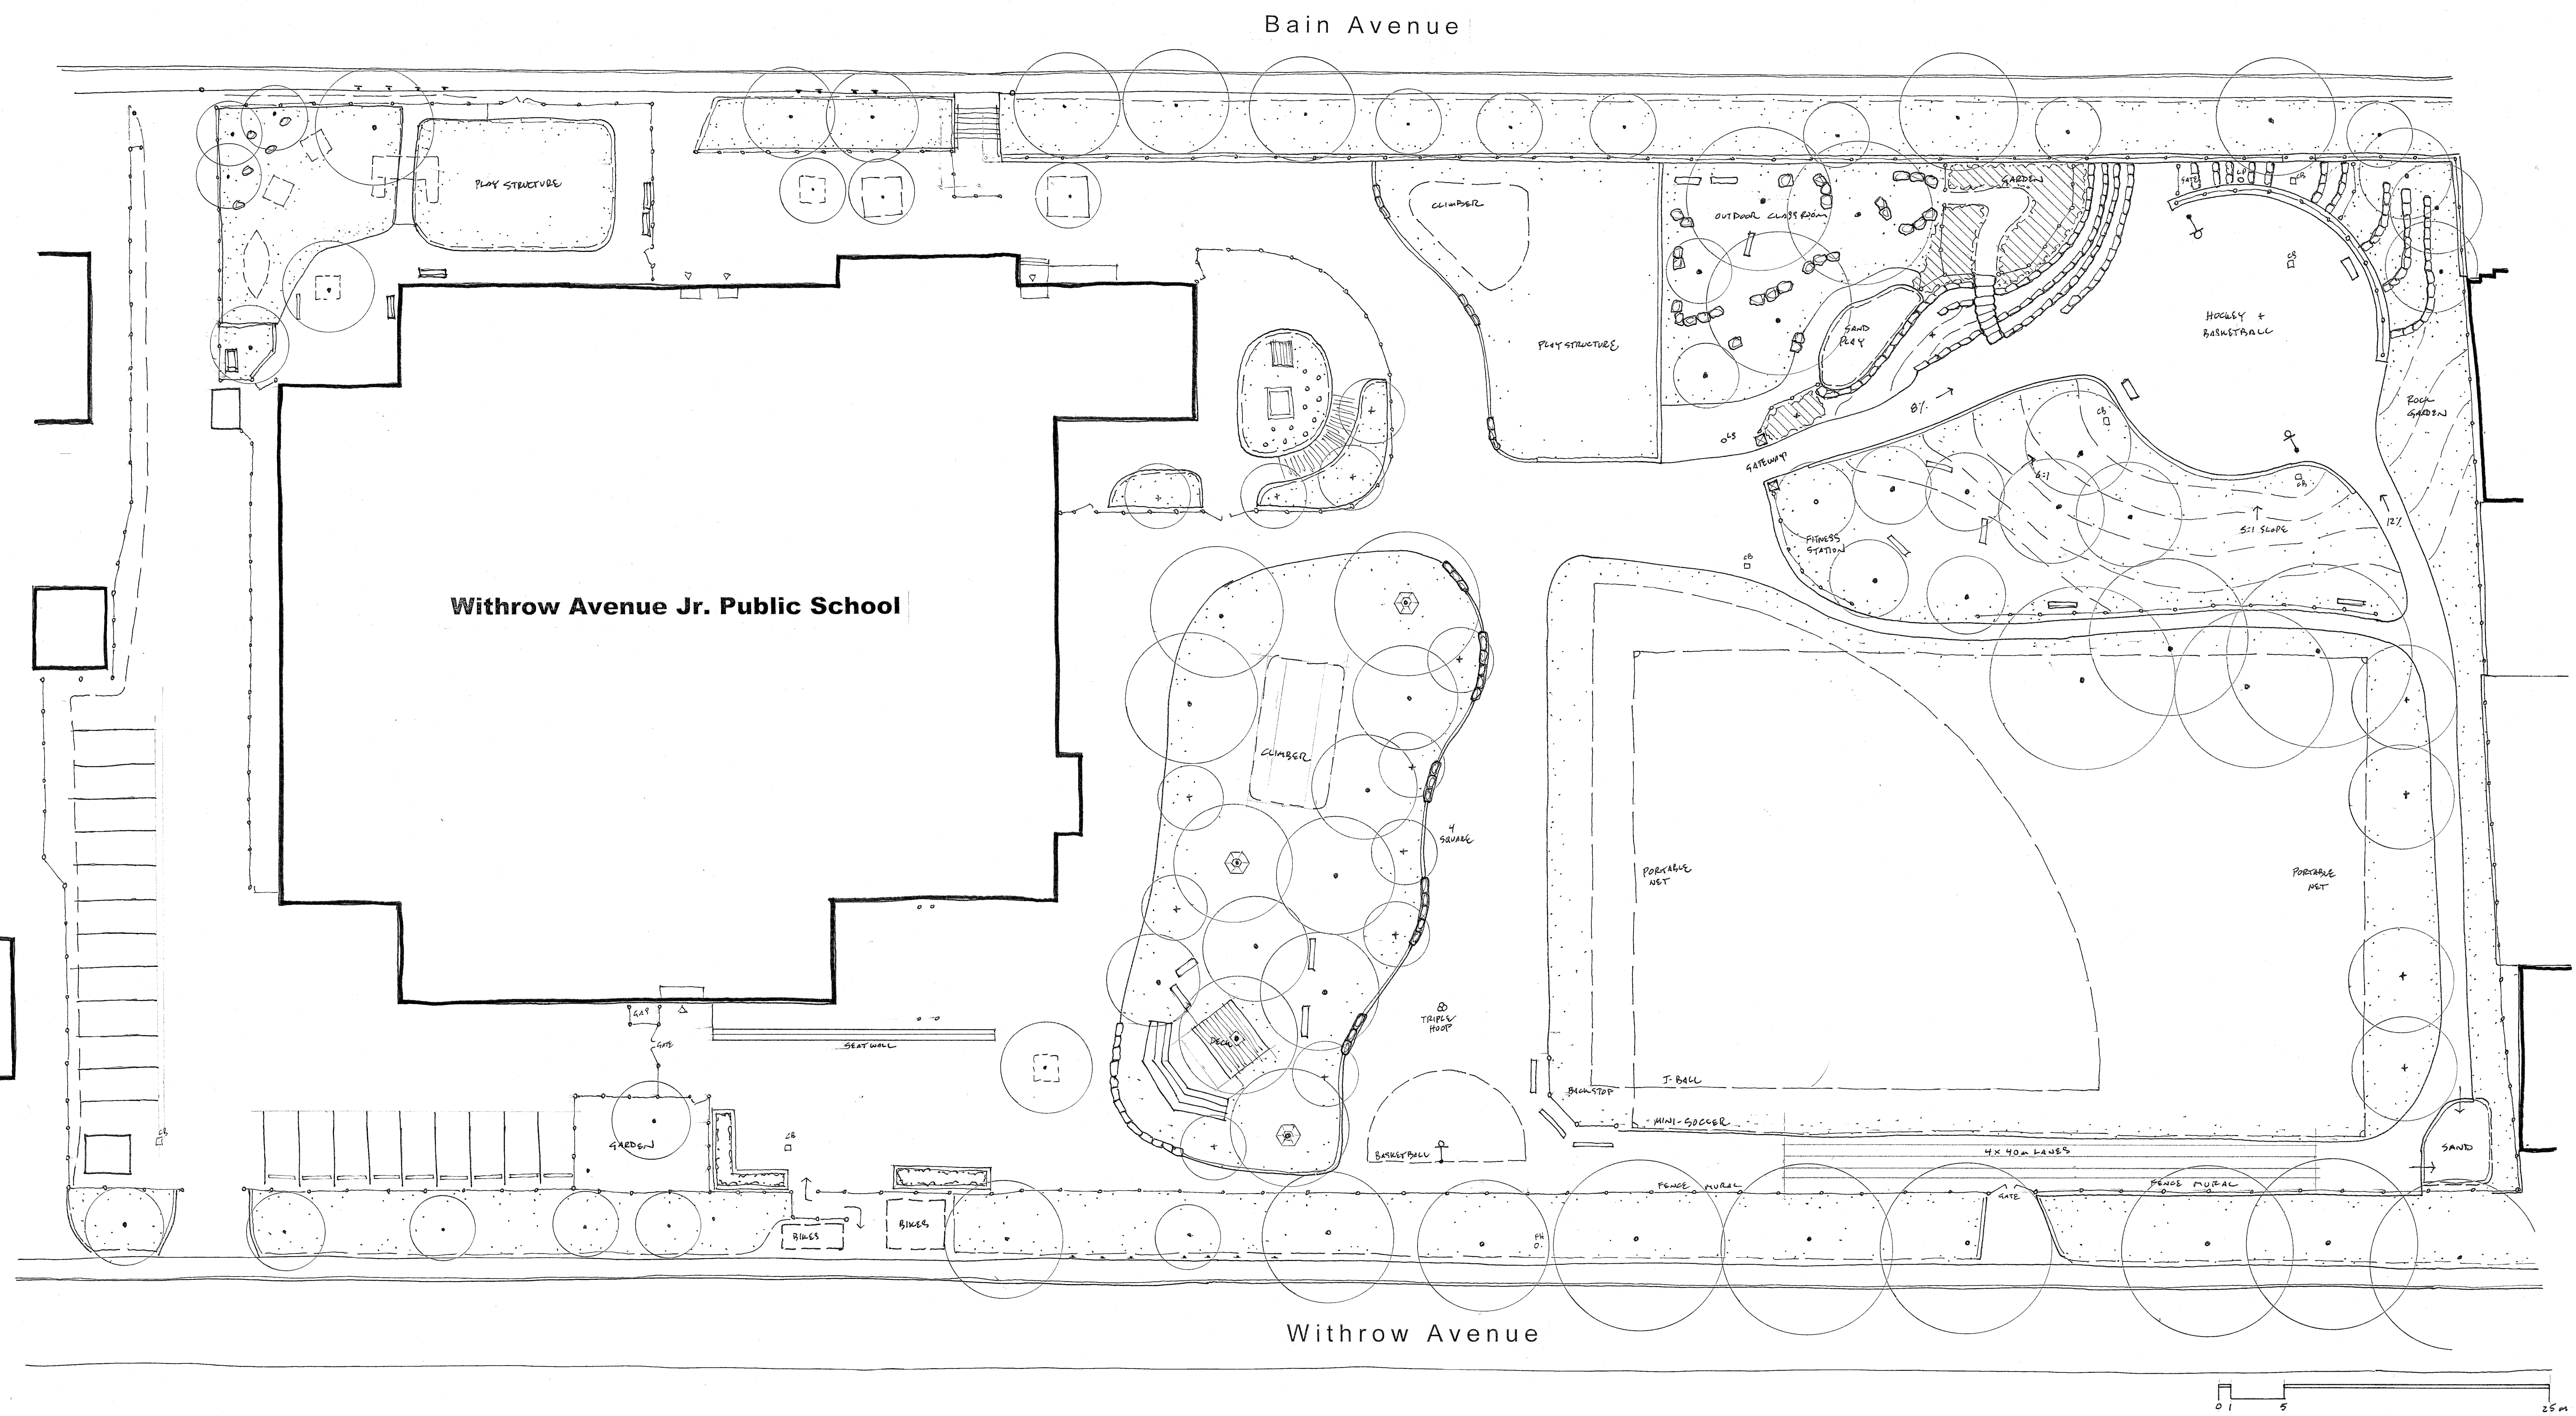


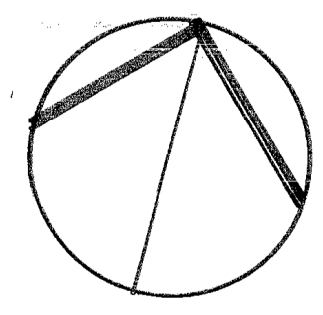

Withrow Avenue Jr. Public School

Master Plan – Preliminary Concept 1

ROJ BERNASCH JSD+
FEBRUARY 2014 14.08